



PROPOSED WEST ELEVATION
1:50

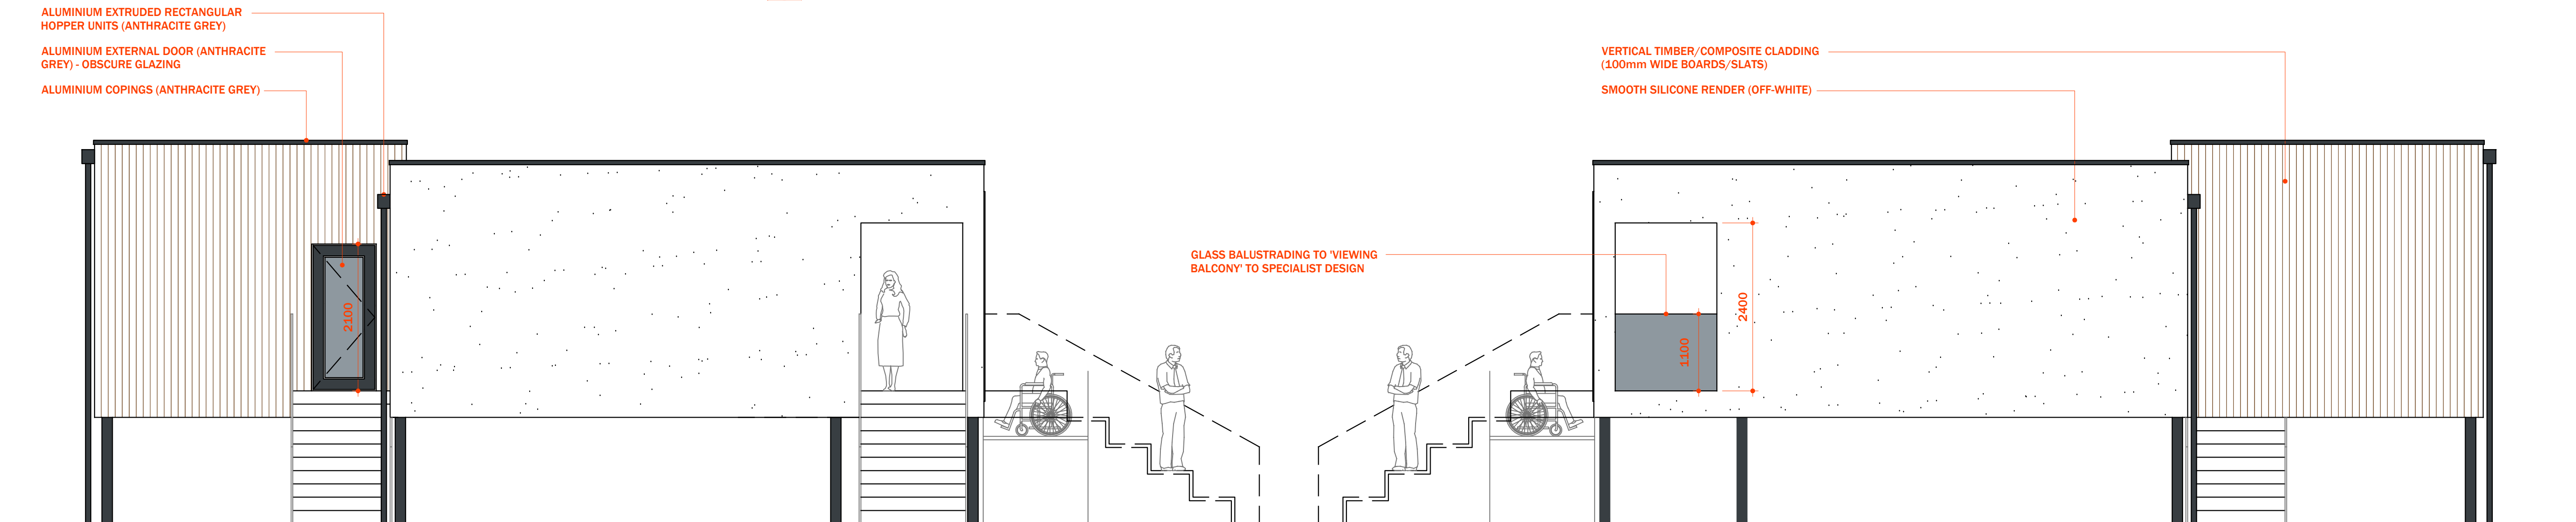

PROPOSED NORTH ELEVATION
1:50

PROPOSED SOUTH ELEVATION
1:50

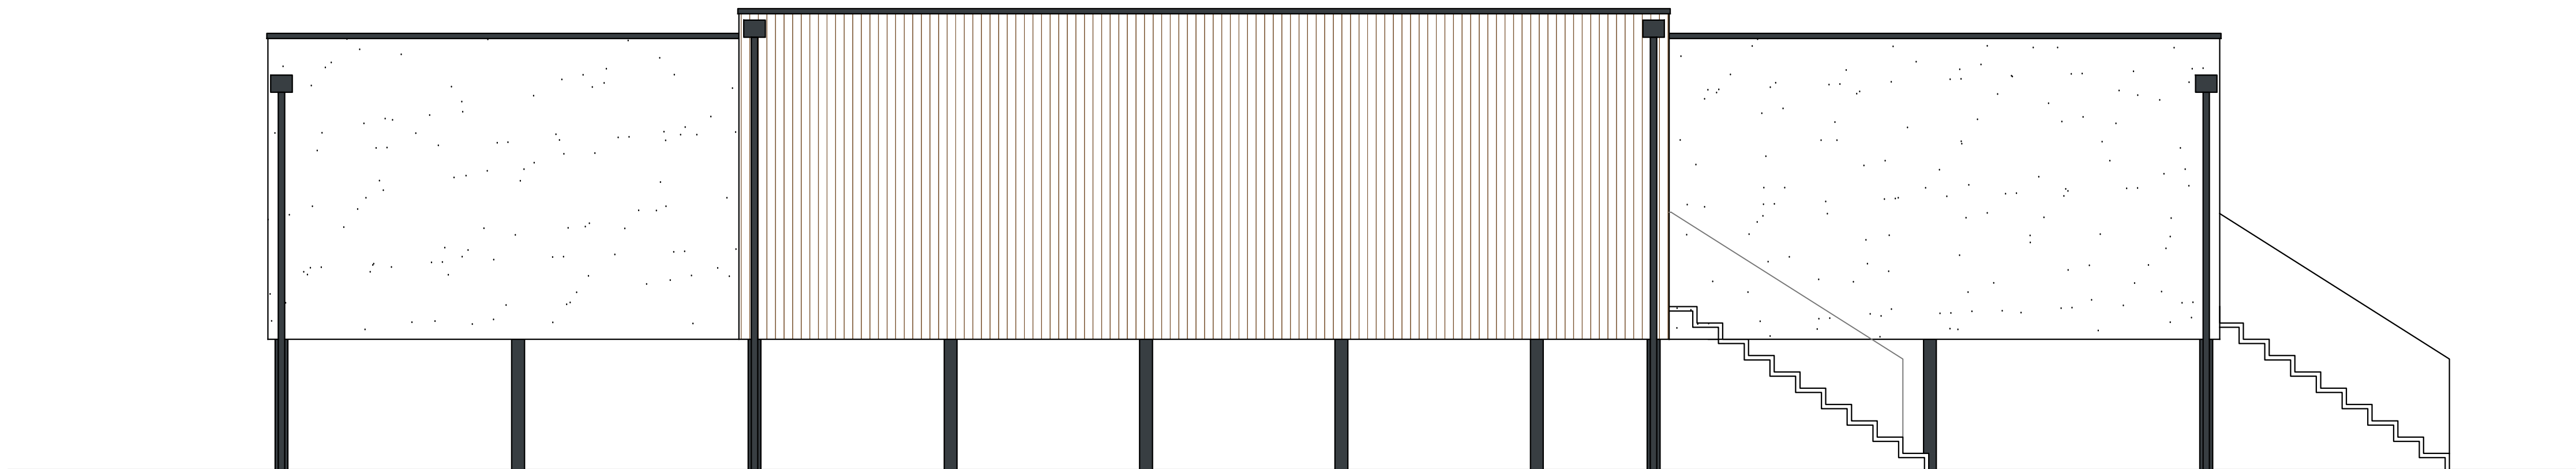

HATCH KEY	
	EXISTING WALL/STRUCTURE
	PROPOSED WALL/STRUCTURE (PLANNING STAGE ONLY)
	BRICKWORK (TECHNICAL STAGE ONLY)
	BLOCKWORK (TECHNICAL STAGE ONLY)
	STONWORK (TECHNICAL STAGE ONLY)
	INSULATION (TECHNICAL STAGE ONLY)
	CONCRETE (TECHNICAL STAGE ONLY)
	HARDCORE (TECHNICAL STAGE ONLY)

AVON ARCHITECTURE
MURLOUGH
BARTON ROAD
WELFORD ON AVON
WARWICKSHIRE
CV37 8EY
M: 07972 283 422
T: 01789 751 345
E: enquiries@avonarchitecture.co.uk
W: avonarchitecture.co.uk

- NOTES:
- DO NOT SCALE/MEASURE FROM THIS DRAWING. ALL DIMENSIONS ARE TO BE CHECKED & CONFIRMED ON SITE BY THE CONTRACTOR PRIOR TO CONSTRUCTION OR ORDERING MATERIALS.
 - WHERE ANY DISCREPANCIES IN THE DRAWING OCCUR, PLEASE NOTIFY THE DRAWING AUTHOR.
 - THIS DRAWING IS TO BE READ IN CONJUNCTION WITH ANY RELEVANT SPECIFICATIONS, STRUCTURAL ENGINEERS' CALCULATIONS AND ANY OTHER THIRD PARTY DRAWINGS AND/OR INFORMATION.
 - ANY HATCHES SHOWN, SUCH AS BRICKWORK FOR EXAMPLE, ARE ONLY SHOWN INDICATIVELY.

DRAWING TITLE
PROPOSED ELEVATIONS

PROJECT REFERENCE
P124
CLIENT: WELFORD SPORTS CLUB
PROJECT: PROPOSED PAVILION
SITE: SYNDER MEADOW
WELFORD ON AVON
WARWICKSHIRE
CV37 8PP




DRAWING STAGE: **TECHNICAL**
DRAWING REVISION: **OR.**
PAPER SIZE: **A1**
SCALE: **1:50**

DRAWING REFERENCE:
P124-003
DRAWN BY: **LC**







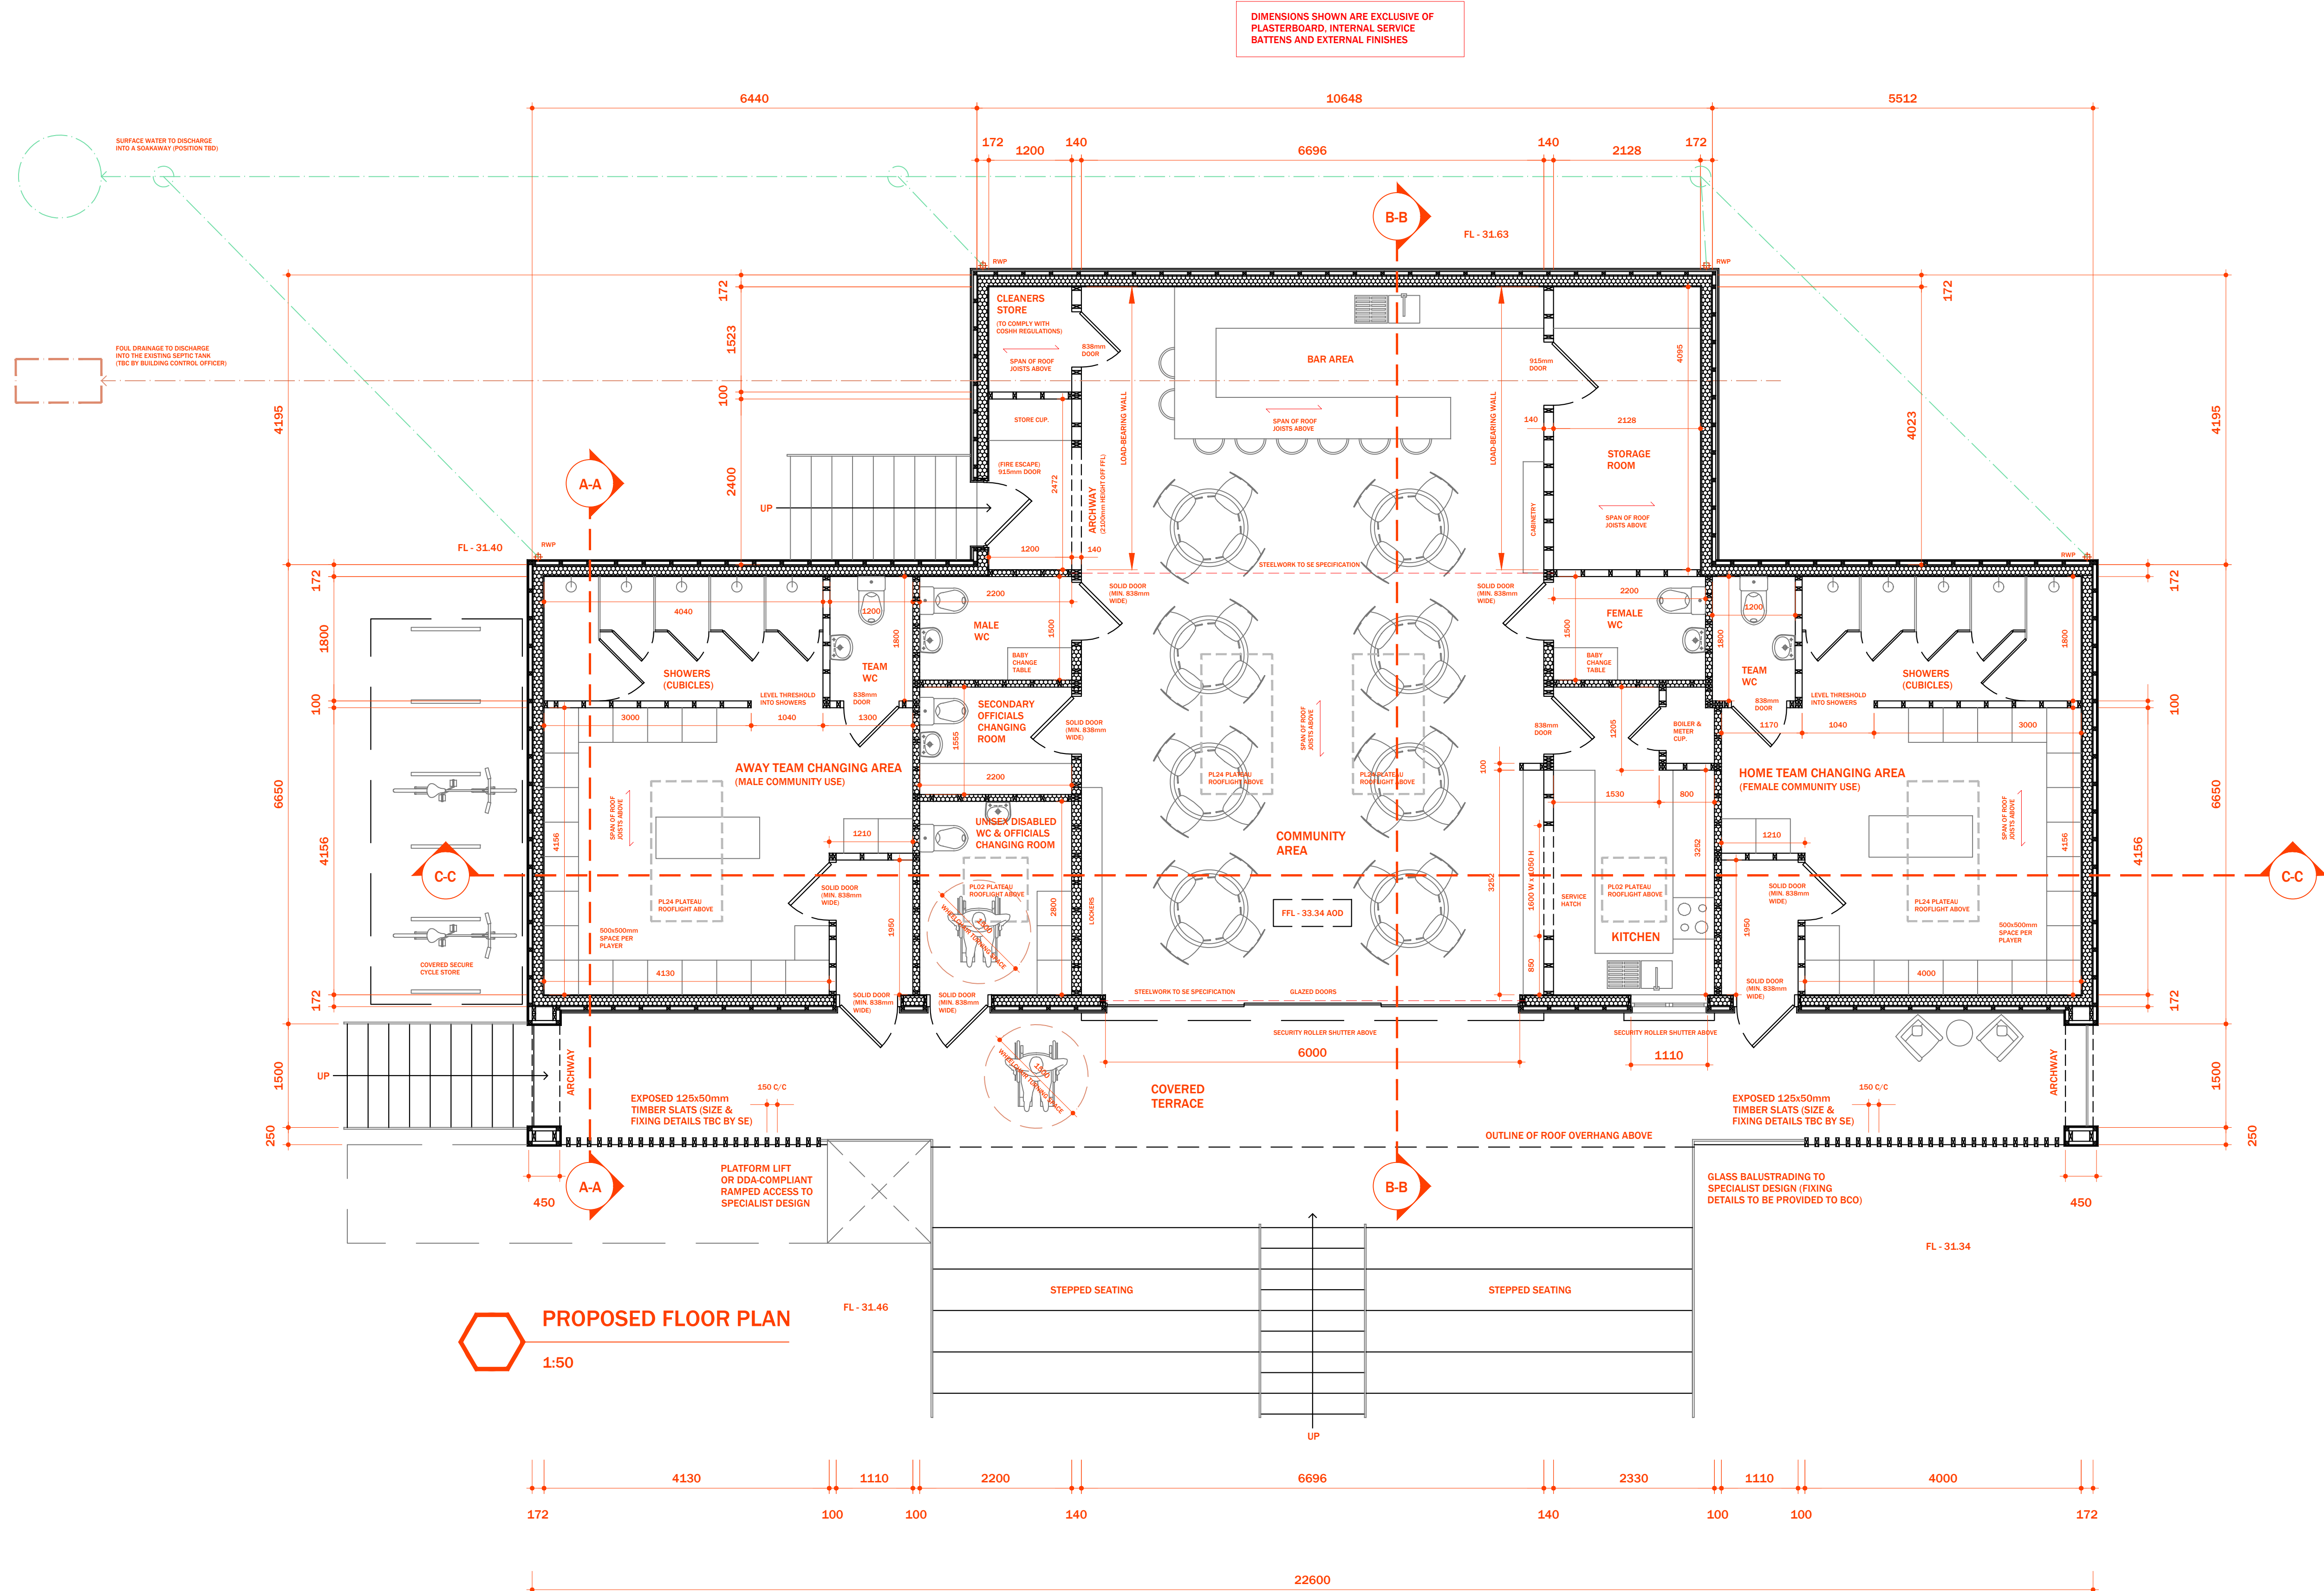

© Copyright

SCALE BAR 1:50





114

	EXISTING WALL/STRUCTURE
	PROPOSED WALL/STRUCTURE (PLANNING STAGE ONLY)
	BRICKWORK (TECHNICAL STAGE ONLY)
	BLOCKWORK (TECHNICAL STAGE ONLY)
	STONEMWORK (TECHNICAL STAGE ONLY)
	INSULATION (TECHNICAL STAGE ONLY)
	CONCRETE (TECHNICAL STAGE ONLY)
	HARDCORE (TECHNICAL STAGE ONLY)

MURLOUGH

**BARTON ROAD
WELFORD ON AVON
WARWICKSHIRE
CV37 8EY**

M: 07972 203 422
T: 01789 751 345
E: enquiries@avonarchitecture.co.uk
W: avonarchitecture.co.uk

1 DO NOT SC

1. DO NOT SCALE/MEASURE FROM THIS DRAWING. ALL DIMENSIONS ARE TO BE CHECKED & CONFIRMED ON SITE BY THE CONTRACTOR PRIOR TO CONSTRUCTION OR ORDERING MATERIALS.
2. WHERE ANY DISCREPANCIES IN THE DRAWING OCCUR, PLEASE NOTIFY THE DRAWING AUTHOR.
3. THIS DRAWING IS TO BE READ IN CONJUNCTION WITH ANY RELEVANT SPECIFICATIONS, STRUCTURAL ENGINEERS' CALCULATIONS AND ANY OTHER THIRD PARTY DRAWINGS AND/OR INFORMATION.
4. ANY HATCHES SHOWN, SUCH AS BRICKWORK FOR EXAMPLE, ARE ONLY SHOWN INDICATIVELY.

PROPOSED

PROPOSED FLOOR PLAN

P124

CLIENT: **WELFO**

CLIENT: WELFORD SPORTS CLUB
PROJECT: PROPOSED PAVILION
SITE: SYNDER MEADOW
WELFORD ON AVON
WARWICKSHIRE
CV37 8PP






PAPER SIZE: **A1**

B124 88

P124-002

100



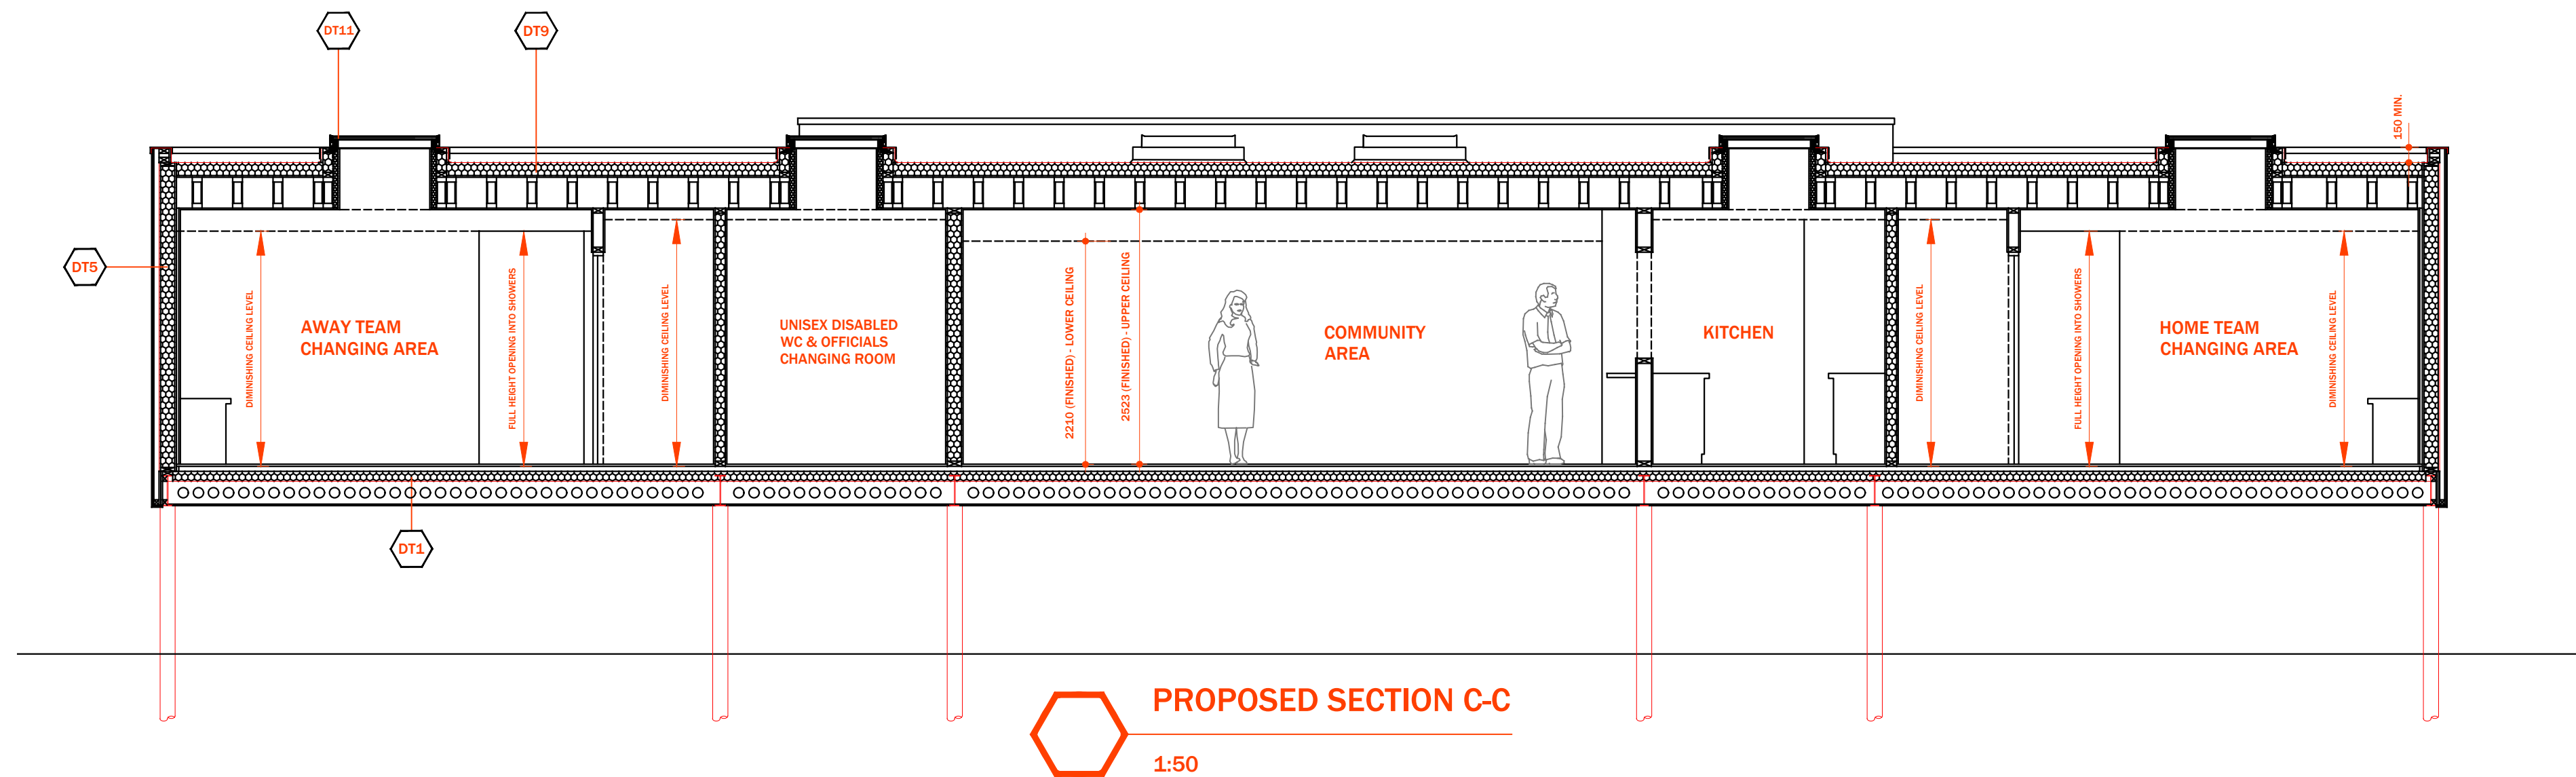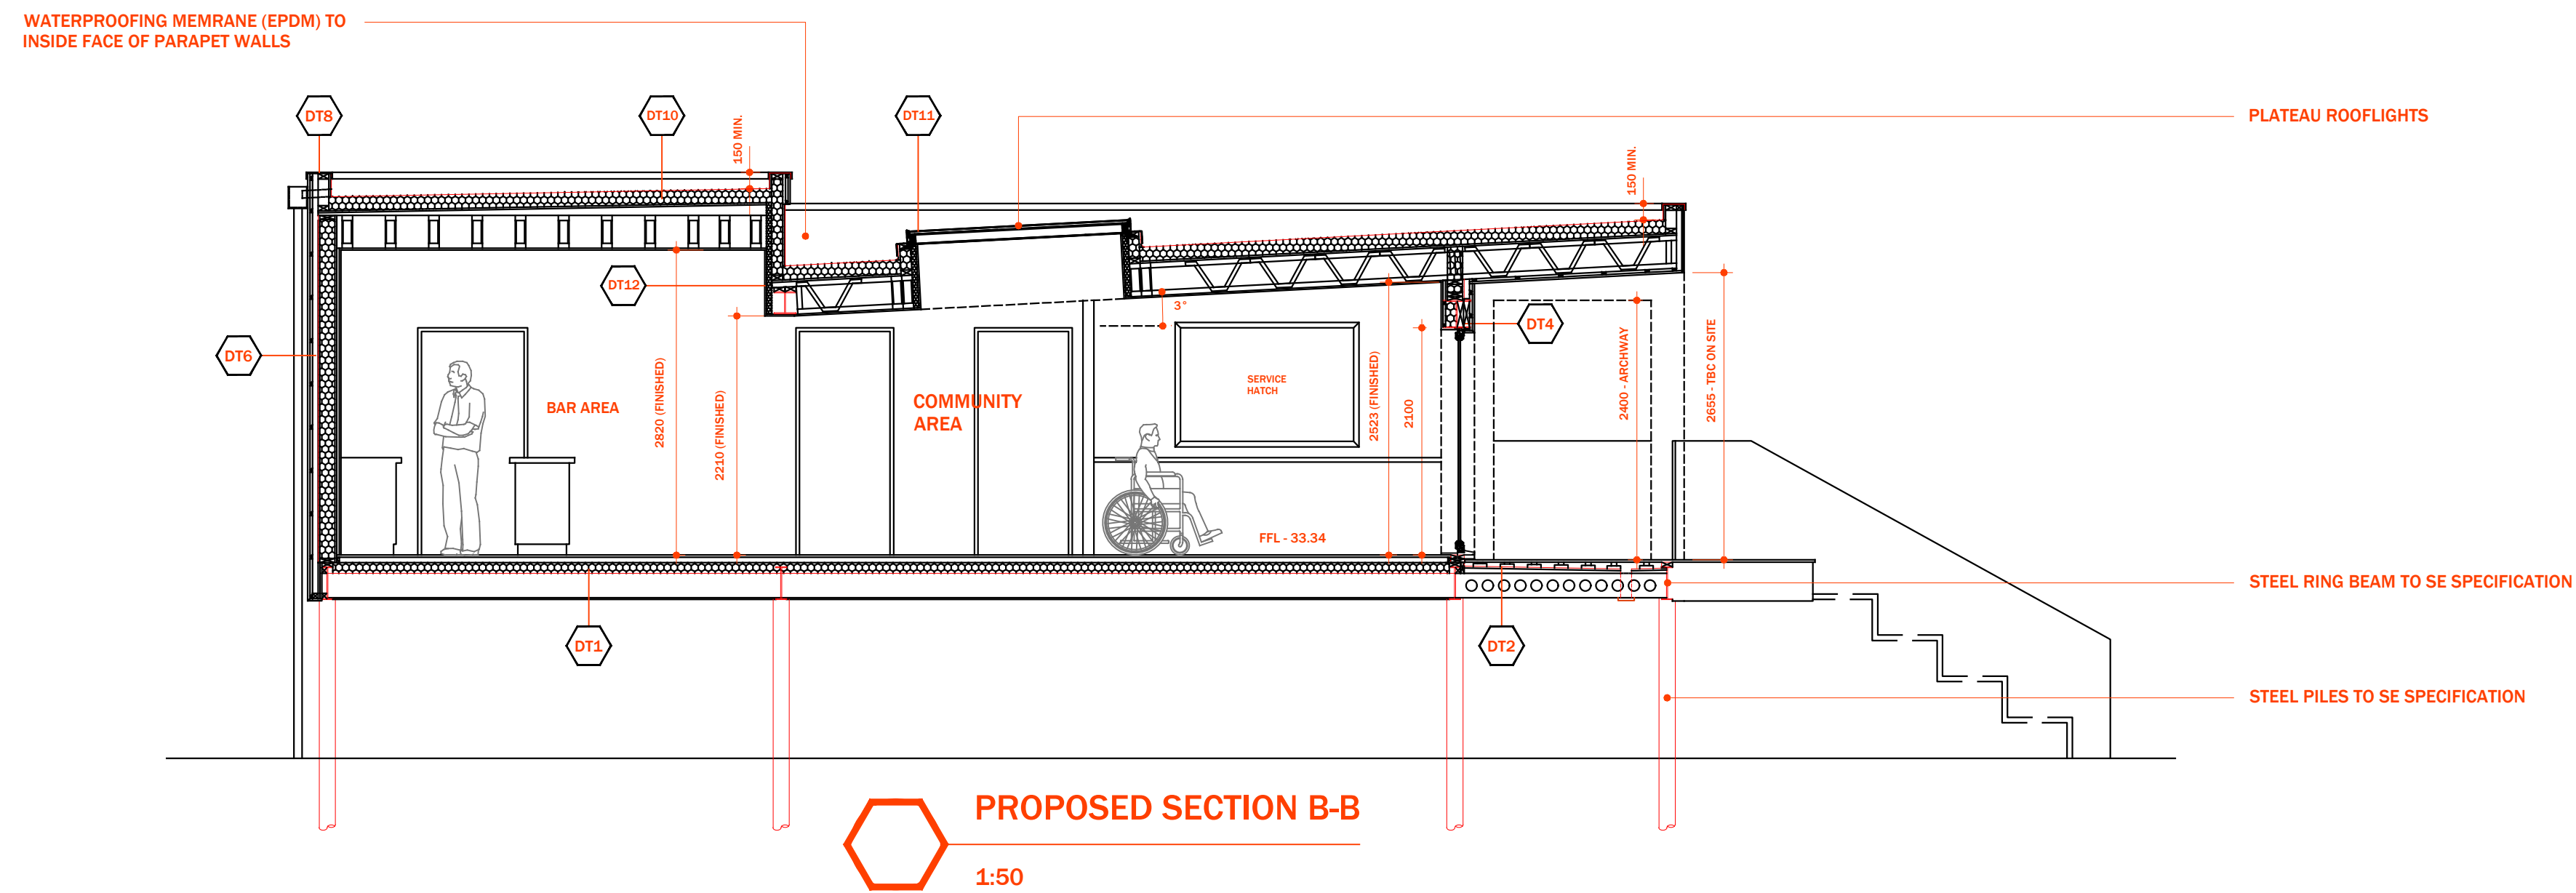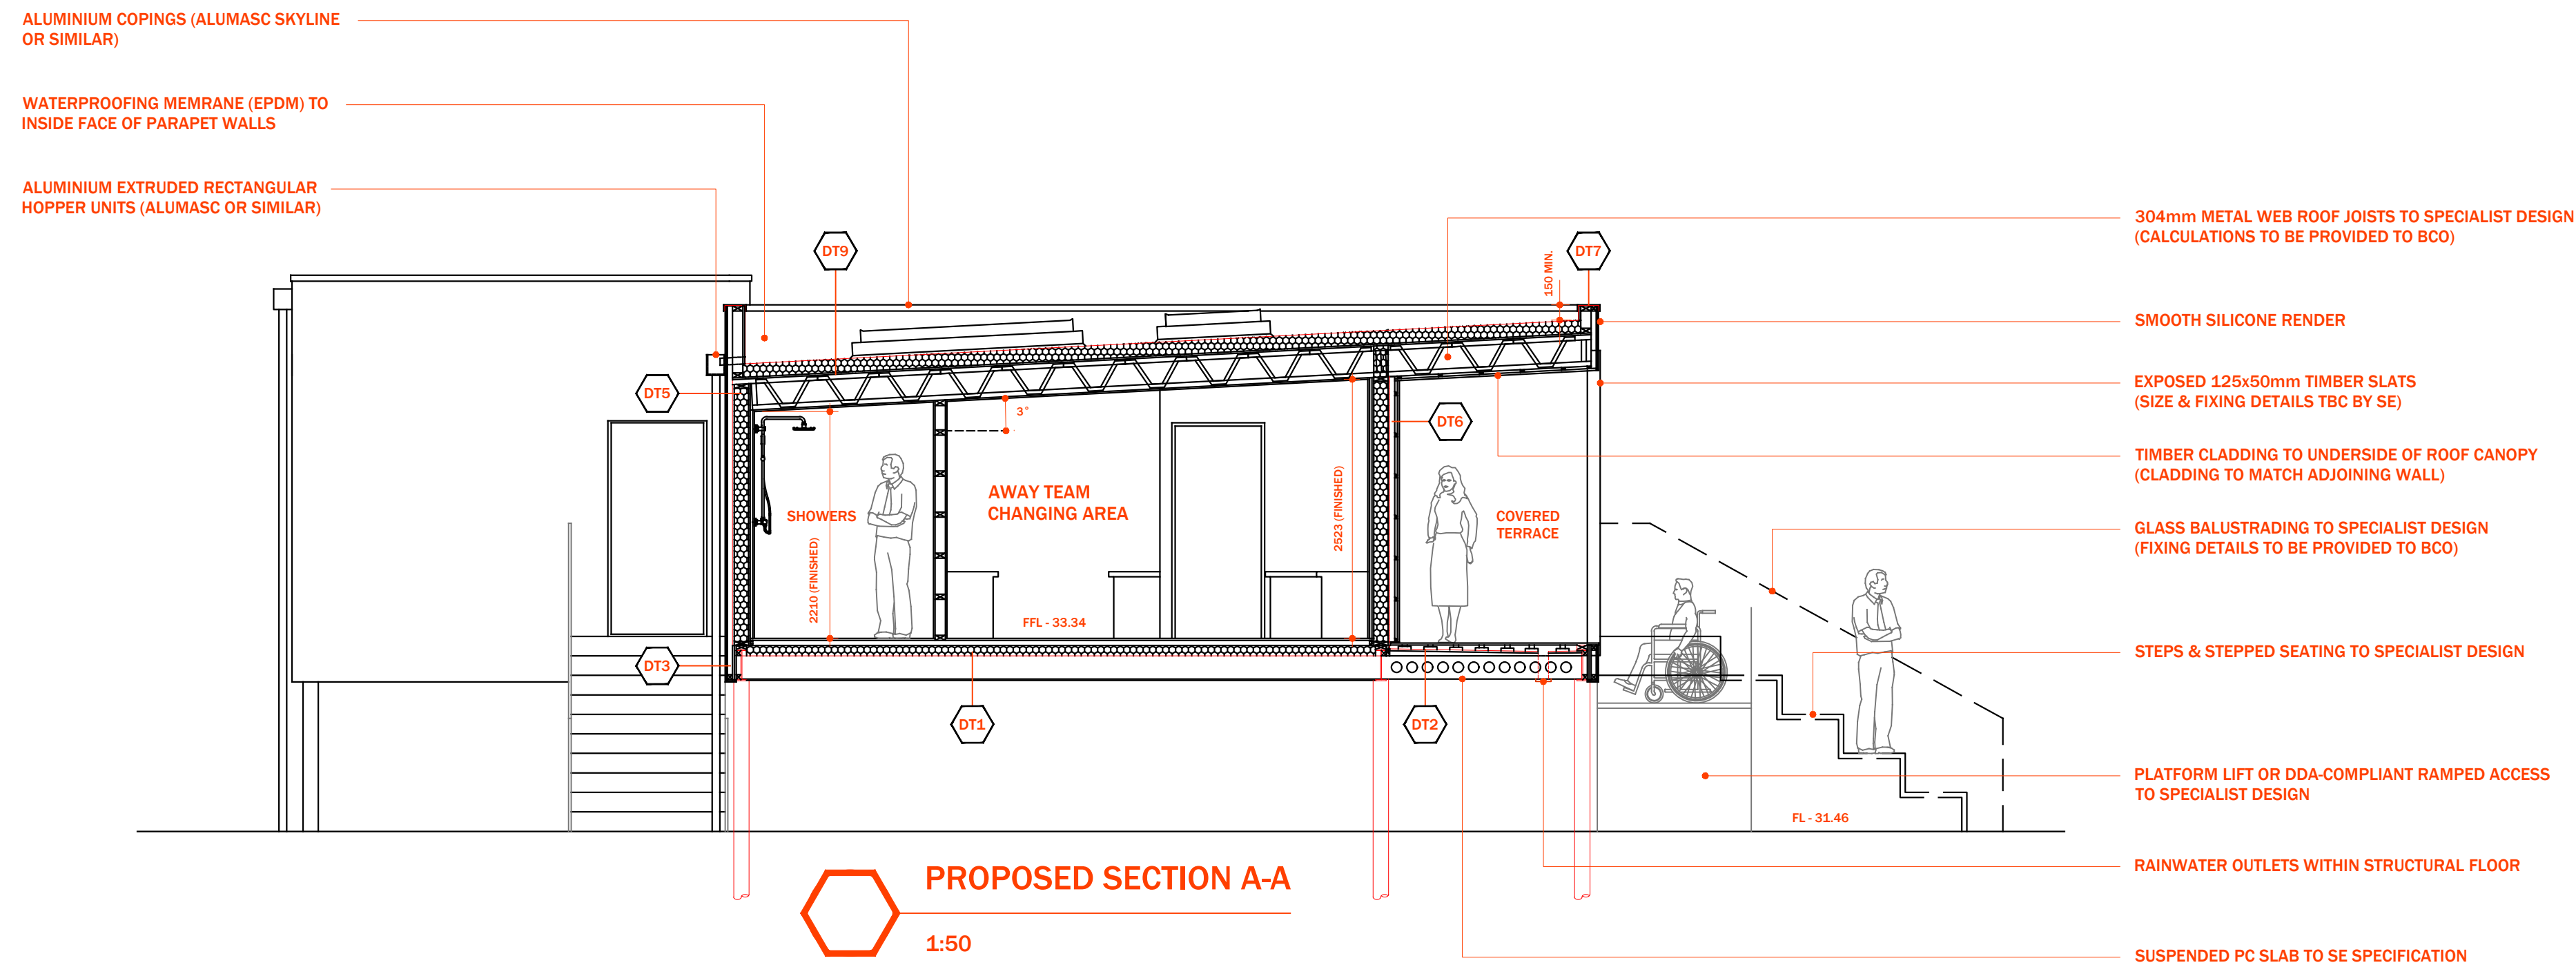

HATCH KEY

[Hatch]	EXISTING WALL/STRUCTURE
[Hatch]	PROPOSED WALL/STRUCTURE (PLANNING STAGE ONLY)
[Hatch]	BRICKWORK (TECHNICAL STAGE ONLY)
[Hatch]	BLOCKWORK (TECHNICAL STAGE ONLY)
[Hatch]	STONEWORK (TECHNICAL STAGE ONLY)
[Hatch]	INSULATION (TECHNICAL STAGE ONLY)
[Hatch]	CONCRETE (TECHNICAL STAGE ONLY)
[Hatch]	HARDCORE (TECHNICAL STAGE ONLY)

AVON ARCHITECTURE

MURLOUGH
BARTON ROAD
WELFORD ON AVON
WARWICKSHIRE
CV37 8EY

M: 07972 203 422
T: 01789 751 345
E: enquiries@avonarchitecture.co.uk
W: avonarchitecture.co.uk

NOTES:

- DO NOT SCALE/MEASURE FROM THIS DRAWING. ALL DIMENSIONS ARE TO BE CHECKED & CONFIRMED ON SITE BY THE CONTRACTOR PRIOR TO CONSTRUCTION OR ORDERING MATERIALS.
- WHERE ANY DISCREPANCIES IN THE DRAWING OCCUR, PLEASE NOTIFY THE DRAWING AUTHOR.
- THIS DRAWING IS TO BE READ IN CONJUNCTION WITH ANY RELEVANT SPECIFICATIONS, STRUCTURAL ENGINEERS' CALCULATIONS AND ANY OTHER THIRD PARTY DRAWINGS AND/OR INFORMATION.
- ANY HATCHES SHOWN, SUCH AS BRICKWORK FOR EXAMPLE, ARE ONLY SHOWN INDICATIVELY.

DRAWING TITLE

PROPOSED SECTIONS

PROJECT REFERENCE

P124
CLIENT: WELFORD SPORTS CLUB
PROJECT: PROPOSED PAVILION
SITE: SYNDER MEADOW
WELFORD ON AVON
WARWICKSHIRE
CV37 8PP



DRAWING STAGE: TECHNICAL

DRAWING REVISION: OR.

PAPER SIZE: A1

SCALE: 1:50


DRAWING REFERENCE:


P124-004

DRAWN BY: LC

© Copyright

SCALE BAR 1:50

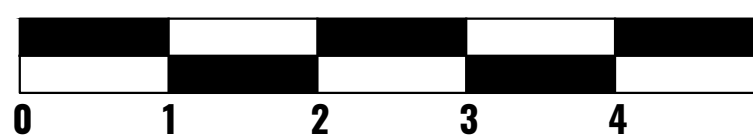

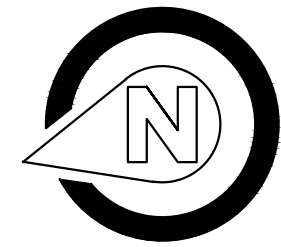

REVISION OR. DATE JAN 2025

HATCH KEY	
	EXISTING WALL/STRUCTURE
	PROPOSED WALL/STRUCTURE (PLANNING STAGE ONLY)
	BRICKWORK (TECHNICAL STAGE ONLY)
	BLOCKWORK (TECHNICAL STAGE ONLY)
	STONWORK (TECHNICAL STAGE ONLY)
	INSULATION (TECHNICAL STAGE ONLY)
	CONCRETE (TECHNICAL STAGE ONLY)
	HARDCORE (TECHNICAL STAGE ONLY)

AVON ARCHITECTURE
MURLOUGH
BARTON ROAD
WELFORD ON AVON
WARWICKSHIRE
CV37 8EY
M: 07972 203 422
T: 01789 751 345
E: enquiries@avonarchitecture.co.uk
W: avonarchitecture.co.uk

- NOTES:
- DO NOT SCALE/MEASURE FROM THIS DRAWING. ALL DIMENSIONS ARE TO BE CHECKED & CONFIRMED ON SITE BY THE CONTRACTOR PRIOR TO CONSTRUCTION OR ORDERING MATERIALS.
 - WHERE ANY DISCREPANCIES IN THE DRAWING OCCUR, PLEASE NOTIFY THE DRAWING AUTHOR.
 - THIS DRAWING IS TO BE READ IN CONJUNCTION WITH ANY RELEVANT SPECIFICATIONS, STRUCTURAL ENGINEERS' CALCULATIONS AND ANY OTHER THIRD PARTY DRAWINGS AND/OR INFORMATION.
 - ANY HATCHES SHOWN, SUCH AS BRICKWORK FOR EXAMPLE, ARE ONLY SHOWN INDICATIVELY.

DRAWING TITLE
**PROPOSED BASE/
FOUNDATION PLAN**

PROJECT REFERENCE
P124
CLIENT: WELFORD SPORTS CLUB
PROJECT: PROPOSED PAVILION
SITE: SYNDER MEADOW
WELFORD ON AVON
WARWICKSHIRE
CV37 8PP



DRAWING STAGE: TECHNICAL
DRAWING REVISION: OR.
PAPER SIZE: A1
SCALE: 1:50


DRAWING REFERENCE:
P124-001
DRAWN BY: LC

© Copyright

SCALE BAR 1:50



- OUTLINE OF WALL ABOVE
STEEL PILES TO SE SPECIFICATION
STEEL RING BEAM TO SE SPECIFICATION
SUSPENDED PC SLAB TO SE SPECIFICATION
SP STEEL POST REFERENCE NUMBER
B STEEL BEAM REFERENCE NUMBER

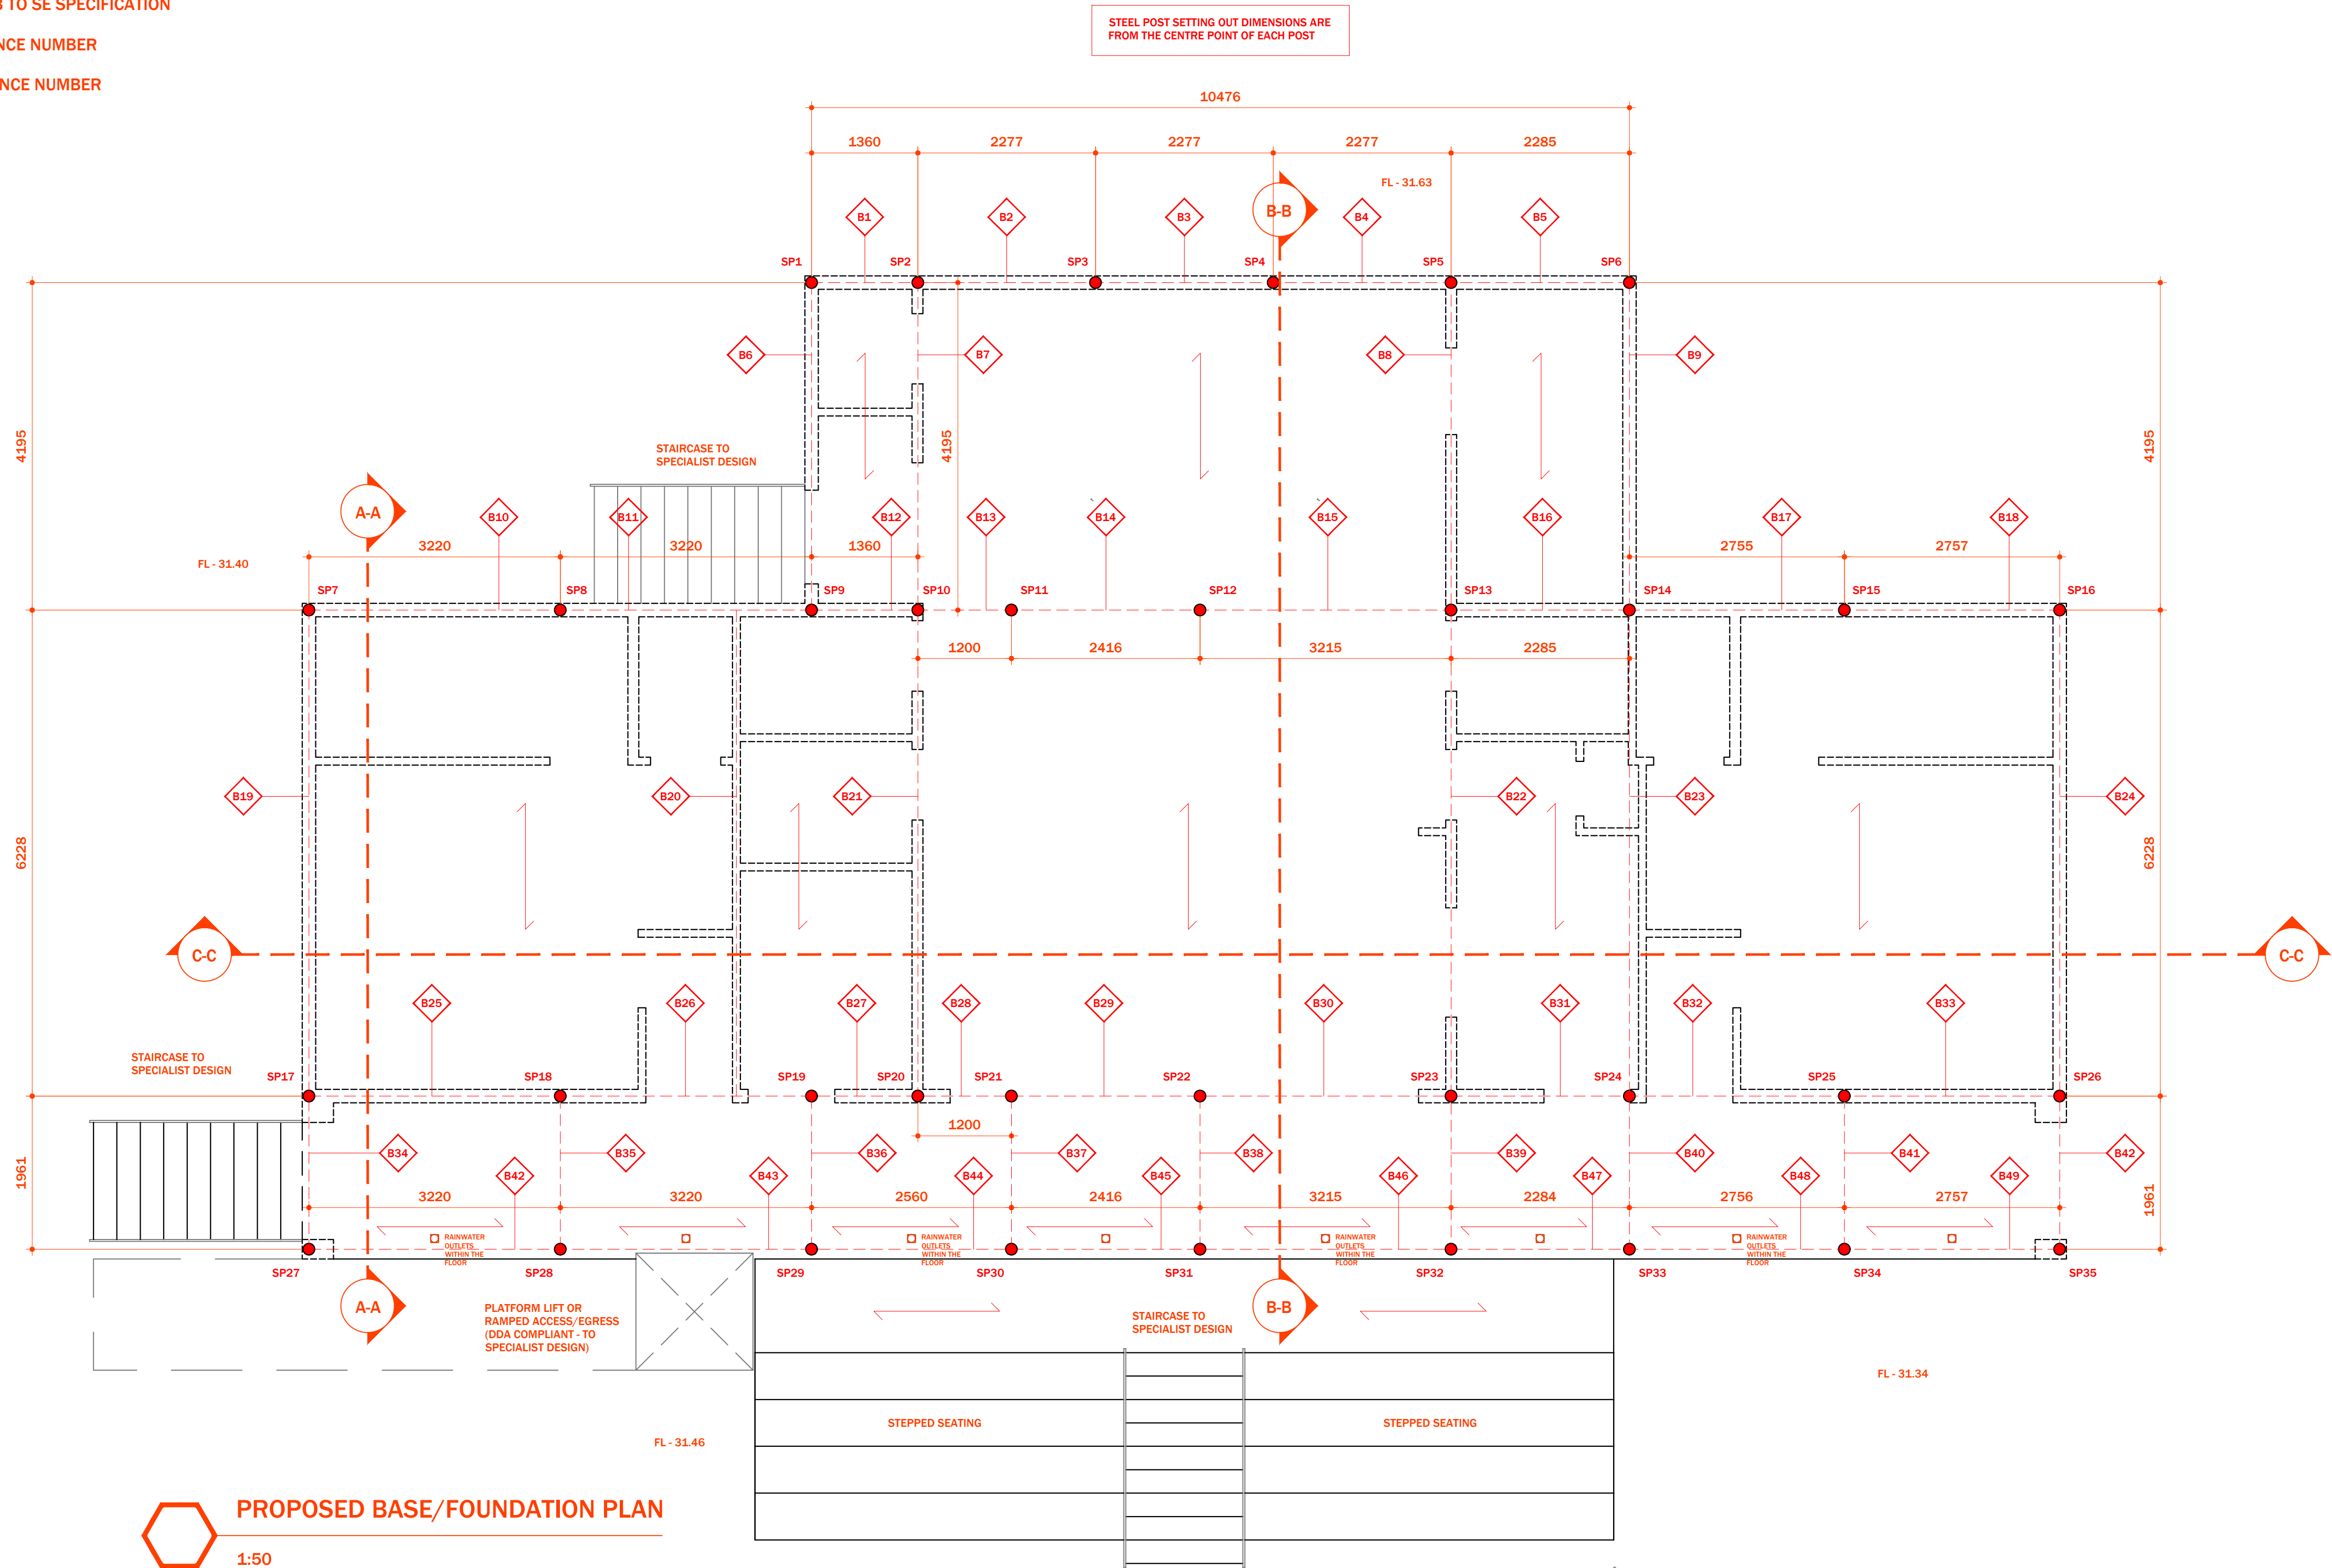

FOUNDATIONS & SUPPORT STRUCTURE FOR STEPPED SEATING AREA TO SPECIALIST DESIGN AND TO BE AGREED ON SITE WITH BCO